



title plan : west site

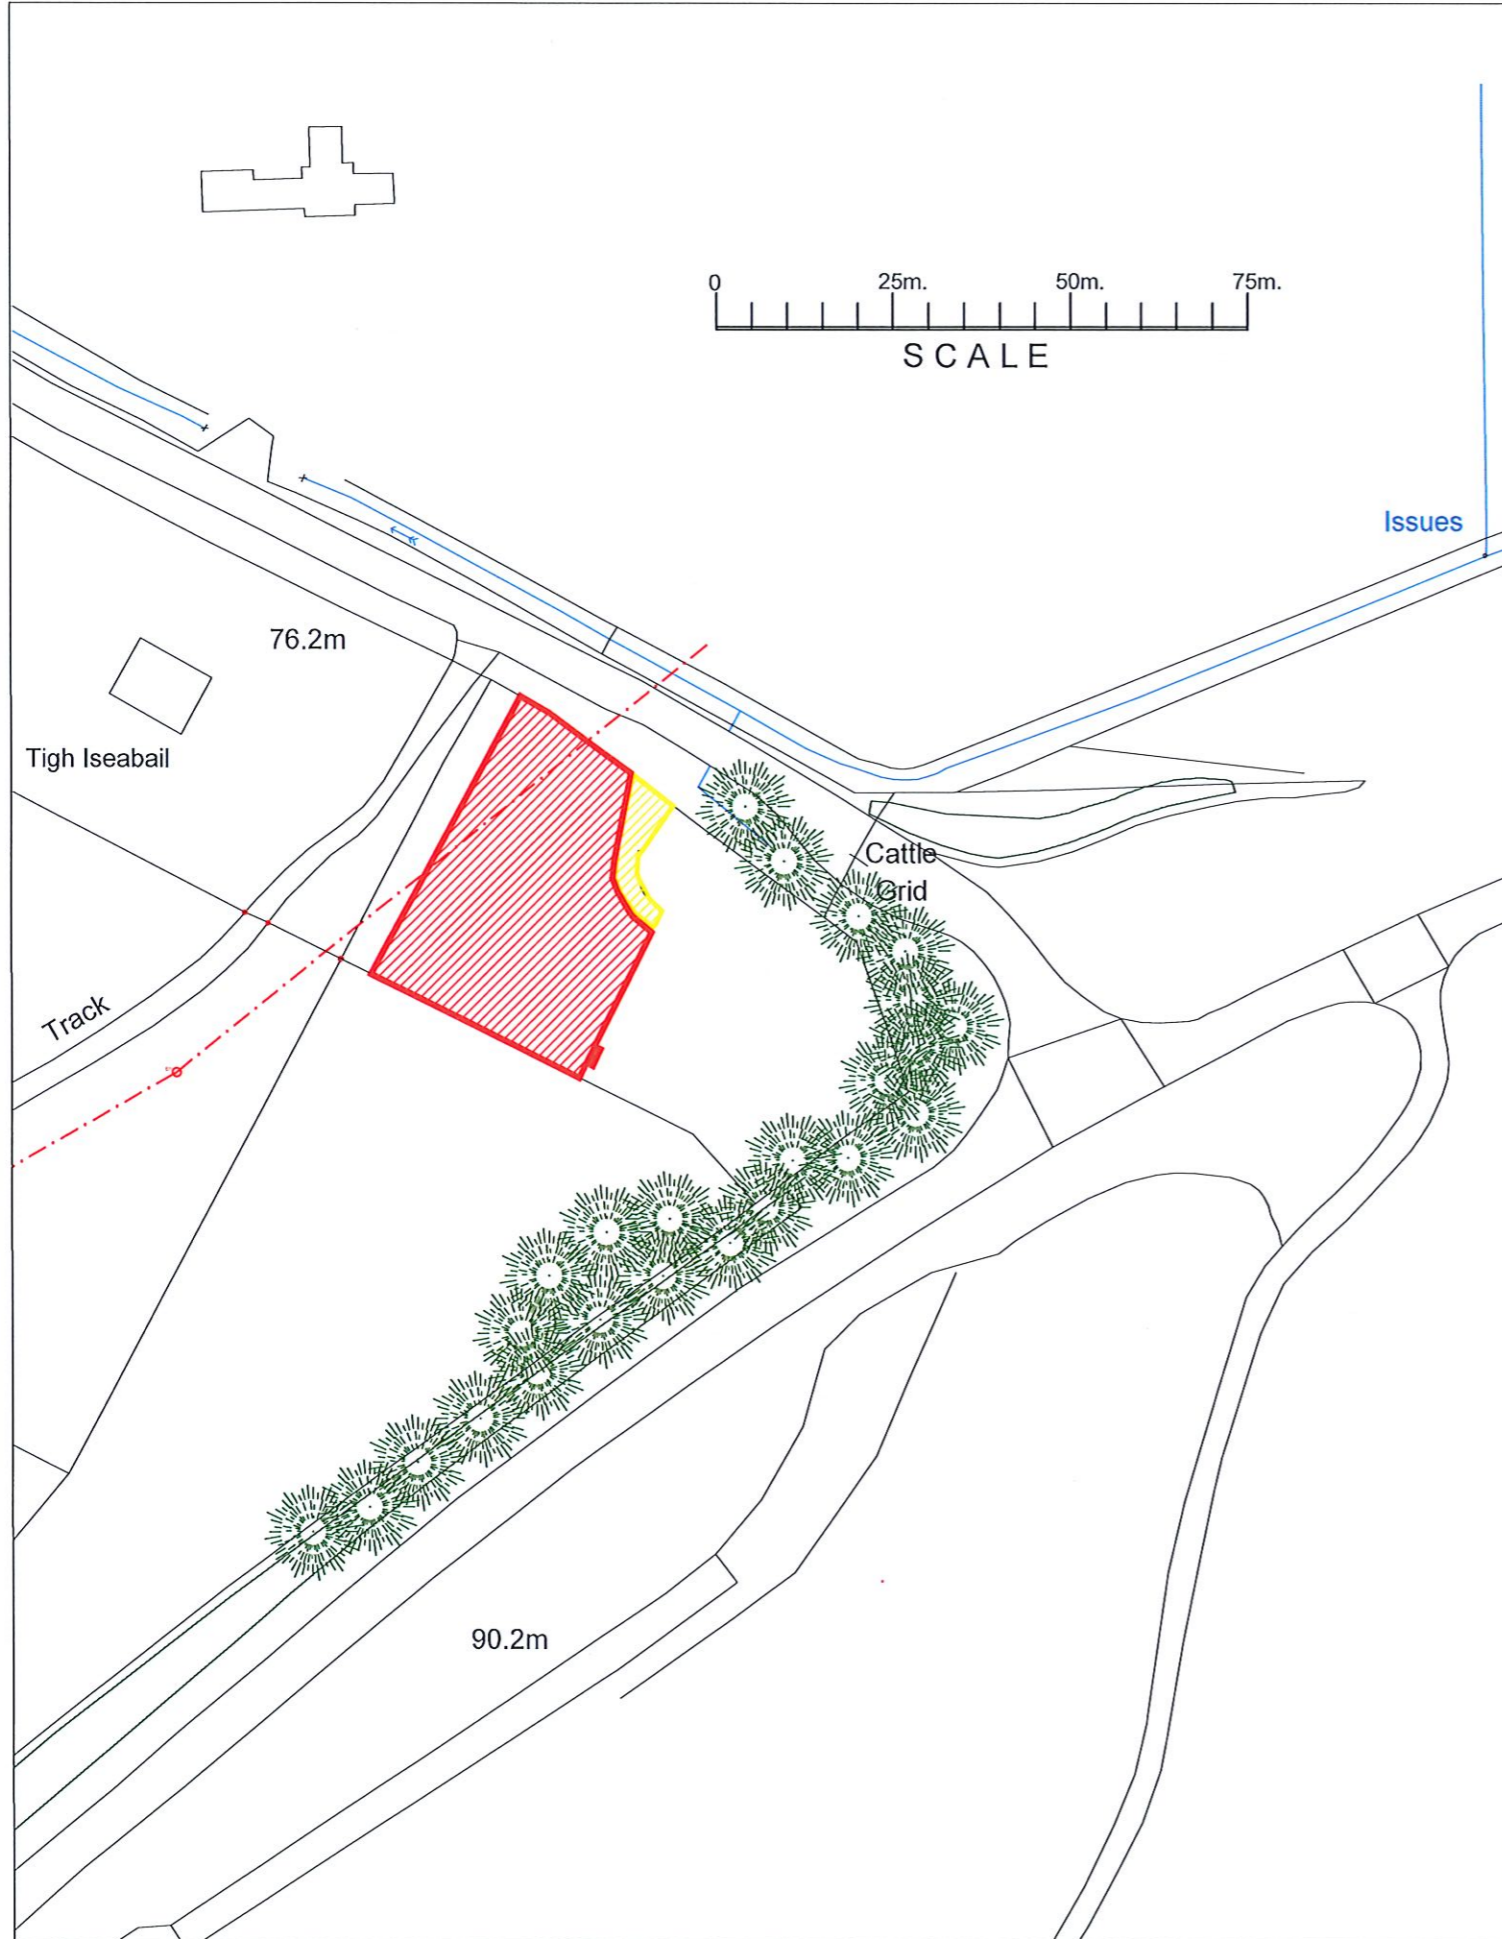

site plan 1-1000

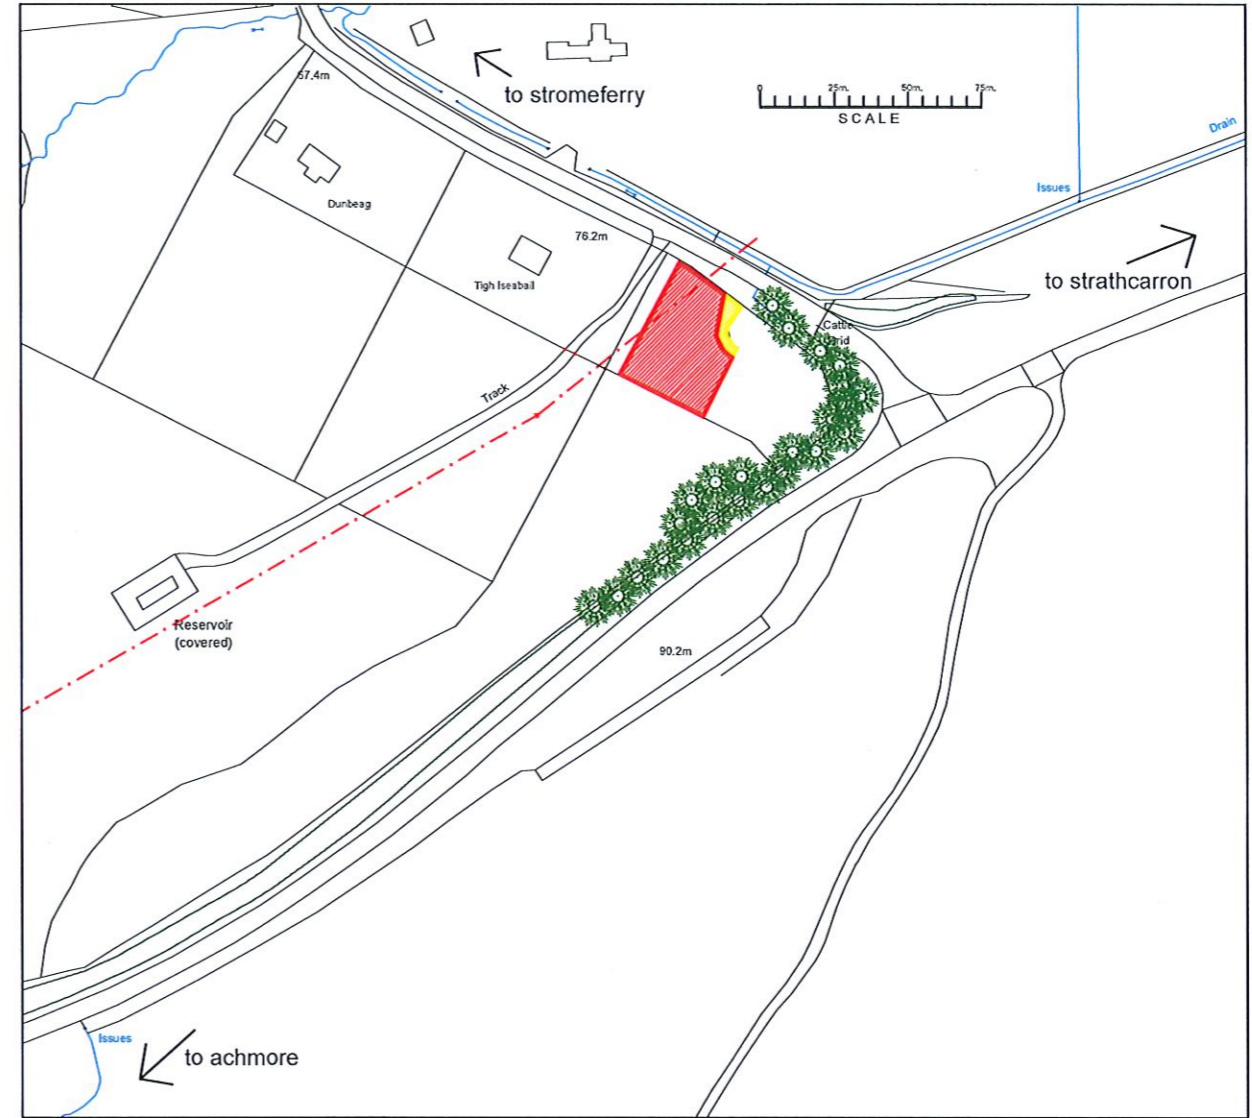

site location plan 1-2500



west site : 0.12hectares



shared access



chartered architect
1 waterloo : isle of skye
<http://www.grigor-taylorassociates.co.uk>
tansygd@btinternet.com : 07720059219

proposed house : stromeferry junction : west site

for fay mackenzie
scale 1-1000/2500@a3
dwg no. 972-title-west-01-rev.A

gta



grigor-taylor associates
chartered architect

stromeferry junction west site