



This is the plan referred in the Commission Direction issued under the Transaction Number: Adobe Acrobat Sign Transaction Number: CBJCHBCAMBAAs4708axE18QSFuJMS16SK2ivTp3MUN

Joseph New
 Authorised Signatory:

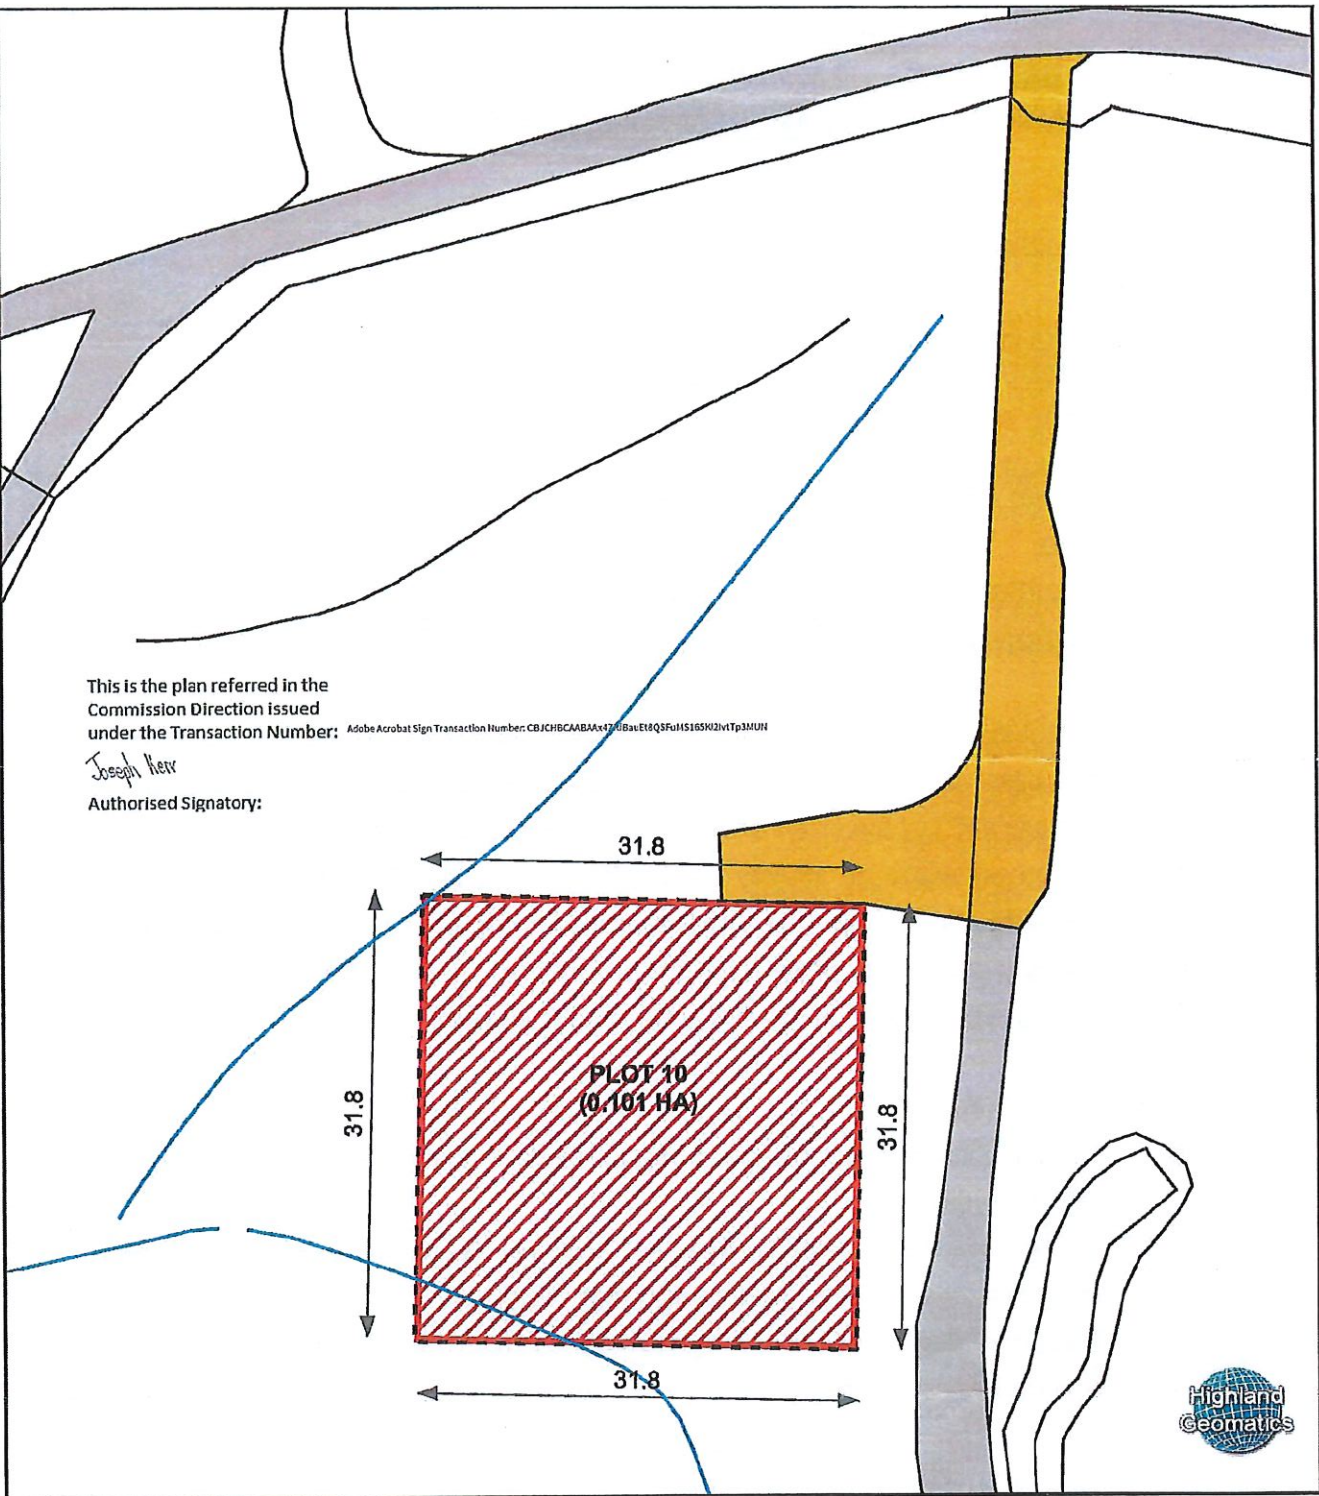

12 Ose, Plot 10, Shaggery, Struan, Isle of Skye, IV56 8FQ

1:500

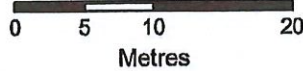

Centre of Map Coordinates:
 Easting: 130,741
 Northing: 842,461

All boundaries aligned with OS features except where shown as 'undefined'.
 Dimensions in metres and are 'or thereby'.
 Map to be printed at size A4

Ordnance Survey © Crown Copyright 2020
 All rights reserved license number 0100031673
 Highland Geomatics, part of Natural Resource Services Group Date: 24/01/2020
 Drawn by Miles Davis

-  To Be Decrofted (0.101 ha)
-  Shared Access To Public Road
-  Undefined